





SIMILAR TO BE BUILT

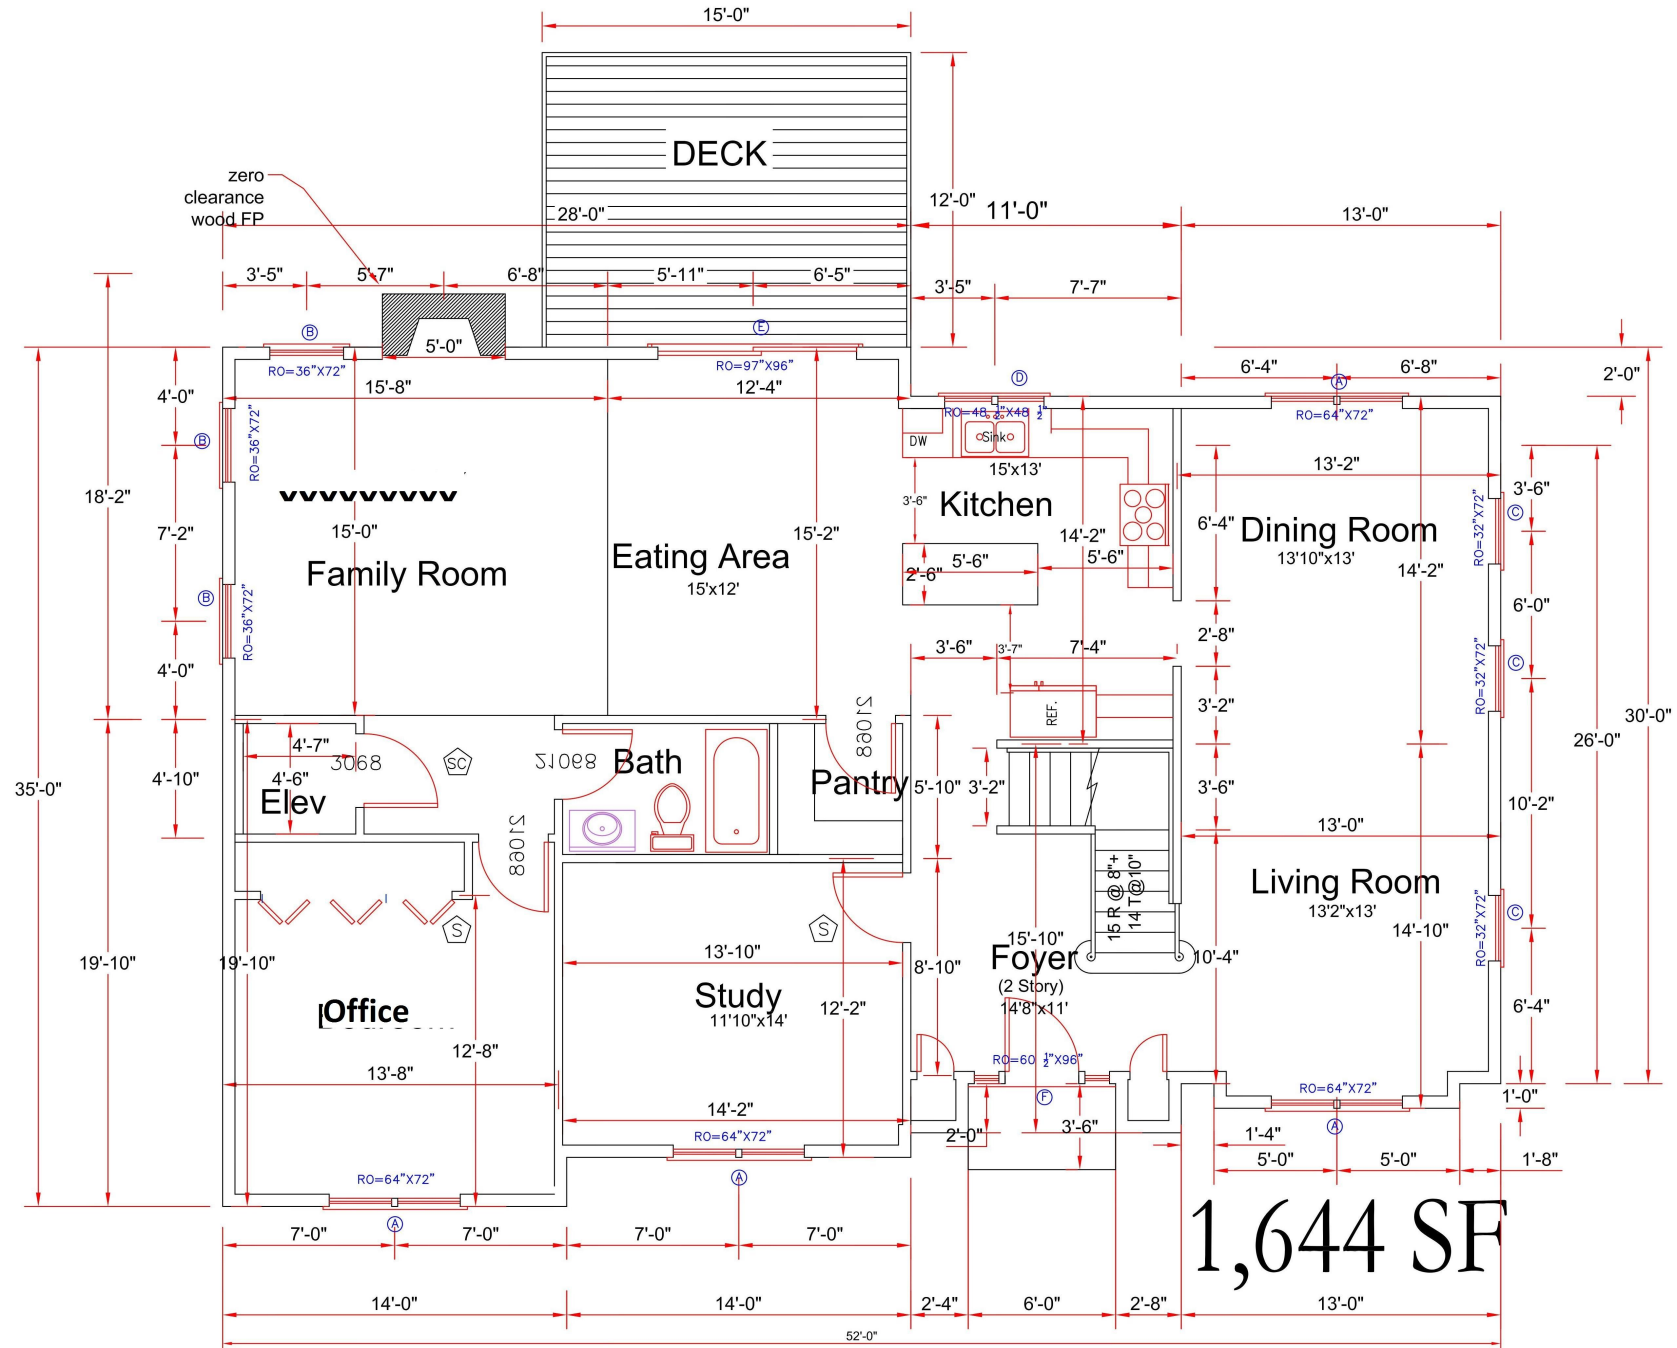

FIRST FLOOR LAYOUT PLAN $\frac{1}{4}'' = 1'$

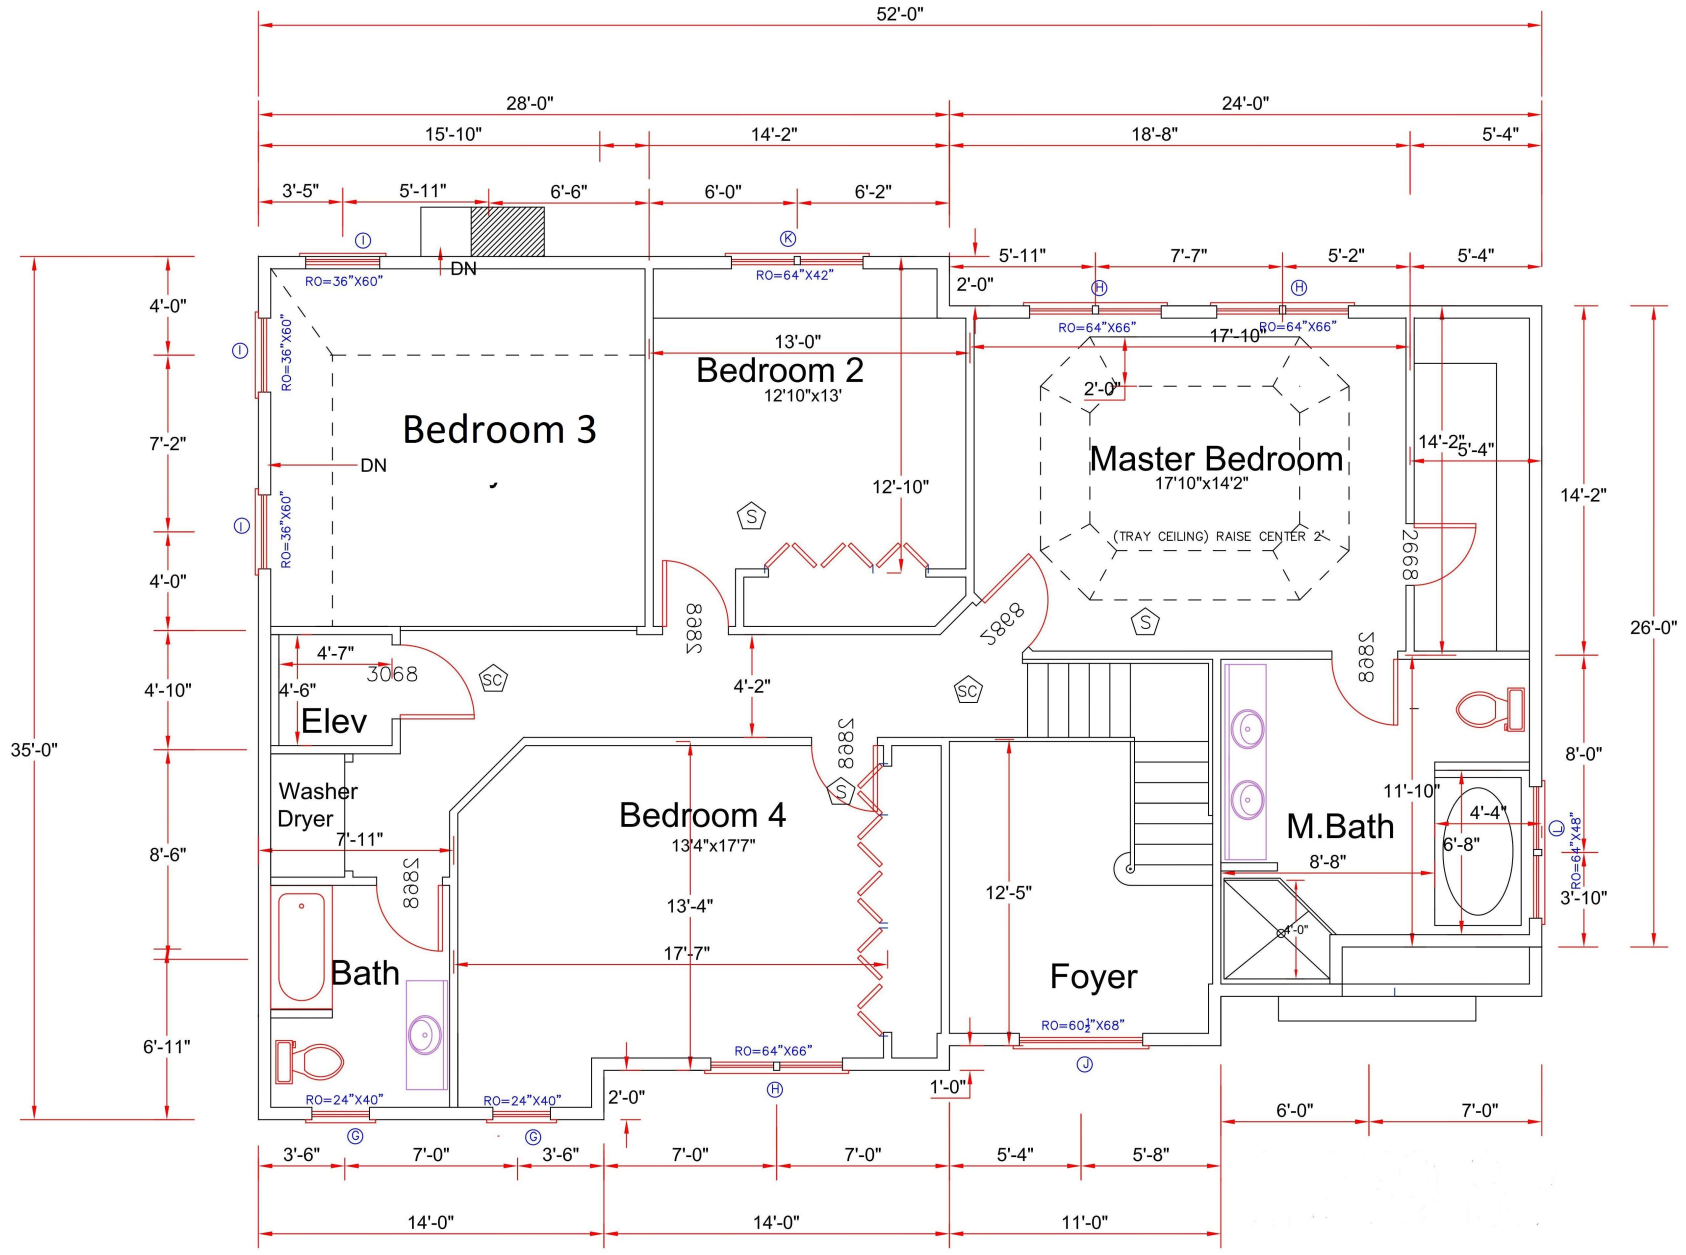

SECOND FLOOR LAYOUT PLAN $\frac{1}{4}'' = 1'$